

FOR LEASE

PROPERTY INFORMATION

- 6,480 SF total
- 3,044 SF office and 3,436 SF warehouse
- 2 docks, 2 drive in doors
- 18' clear height
- Fully sprinkled
- Excellent freeway access off I-71




6930 Engle Road, Units X & Y, Middleburg Heights, OH

Kevin Kuczynski · KevinKuczynski@HannaCRE.com · 216.861.5684

6930 Engle Road, Units X & Y

Middleburg Heights, OH 44130

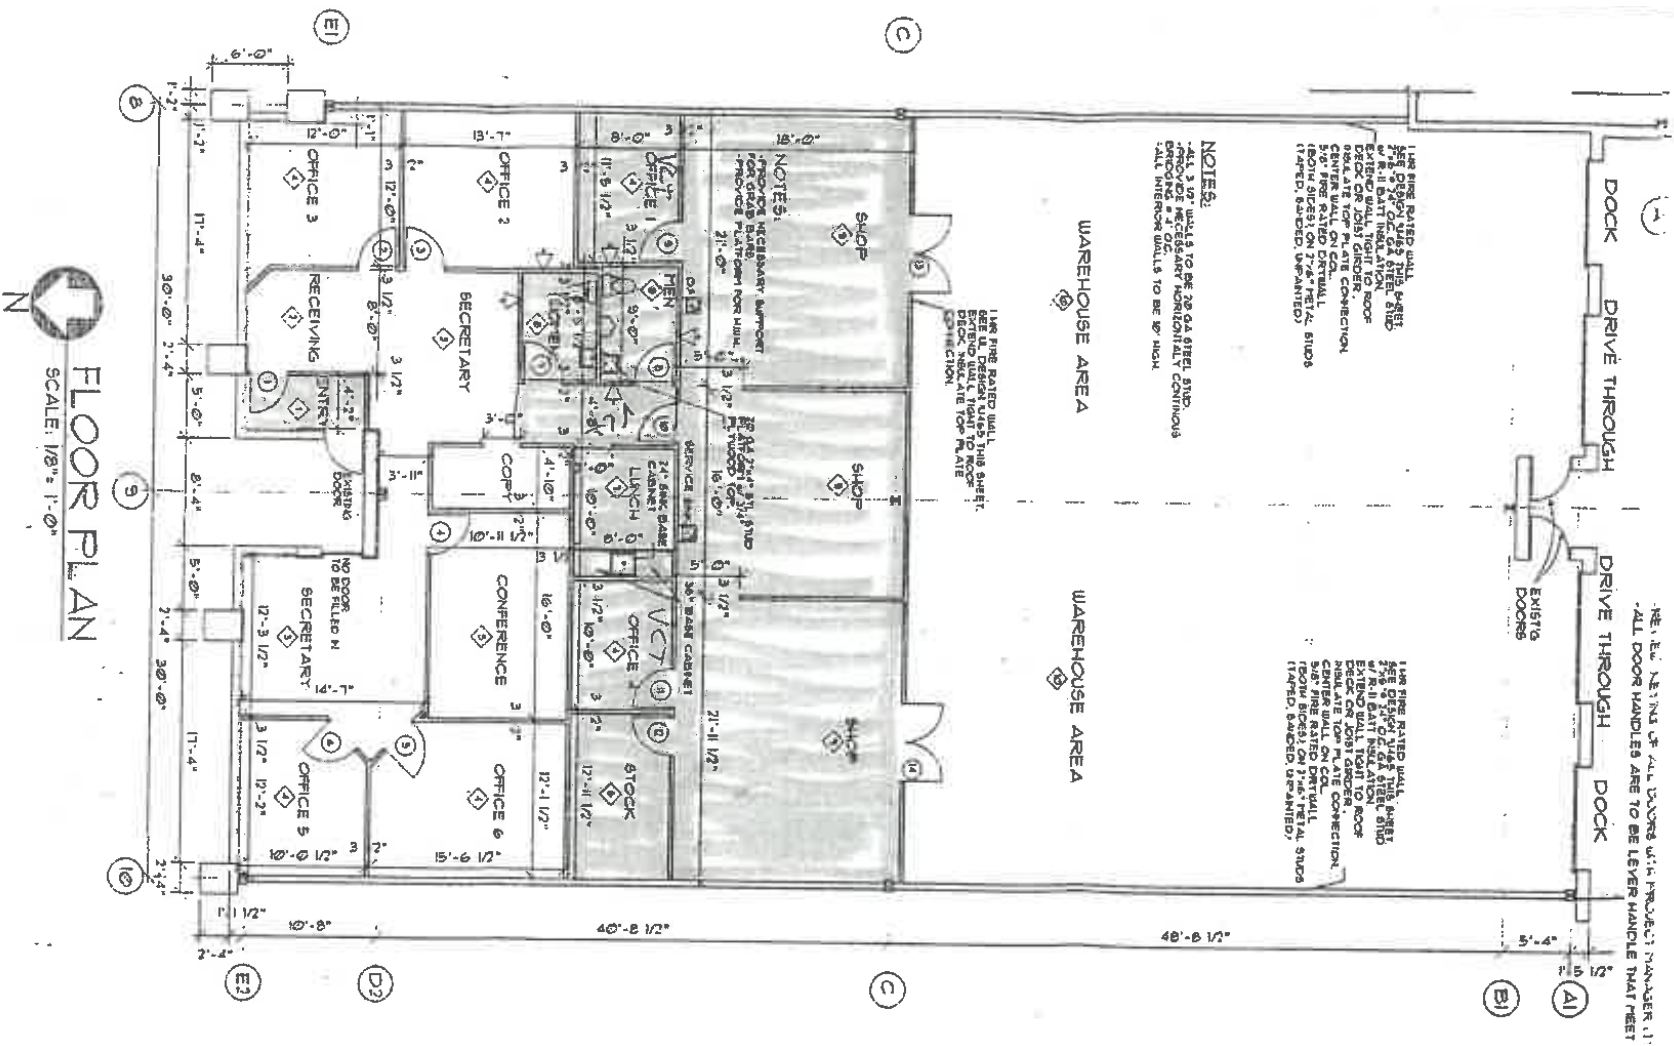

FLOOR PLAN
SCALE: 1/8" = 1'-0"
N

Kevin Kuczynski • KevinKuczynski@HannaCRE.com • 216.861.5684



The information submitted herein is not guaranteed. Although obtained from reliable resources, it is subject to errors, omissions, prior sale and withdrawal from the market without notice. Broker has made no investigation and makes no representation of the property.