


FOR LEASE

1,077 SF – 2,000 SF Spaces Available
753–761 East 200th Street, Euclid, Ohio 44123



PROPERTY OVERVIEW

- 753 E 200th St: 2,000 SF Office Space
- 761 E 200th St: 1,077 SF Office Space
- Adjacent to Home Depot and Discount Drug Mart
- Densely Populated Area / 3 Mile: 81,500+
- Excellent Visibility – 120,250+ VPD
- Easy Access to I-90
- Reduced Lease Rate: \$12.00 Net/SF

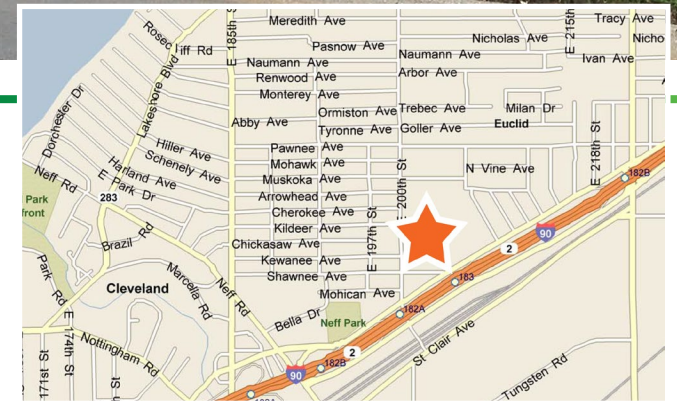

[View in Google Maps](#)



The information submitted herein is not guaranteed. Although obtained from reliable resources, it is subject to errors, omissions, prior sale and withdrawal from the market without notice. Broker has made no investigation and makes no representation of the property.

Michael J. Occhionero


📞 **216.861.5291**

✉ MichaelOcchionero@HannaCRE.com

FOR LEASE

1,077 SF – 2,000 SF Spaces Available
753–761 East 200th Street, Euclid, Ohio 44123

753 E 200TH ST FLOOR PLAN

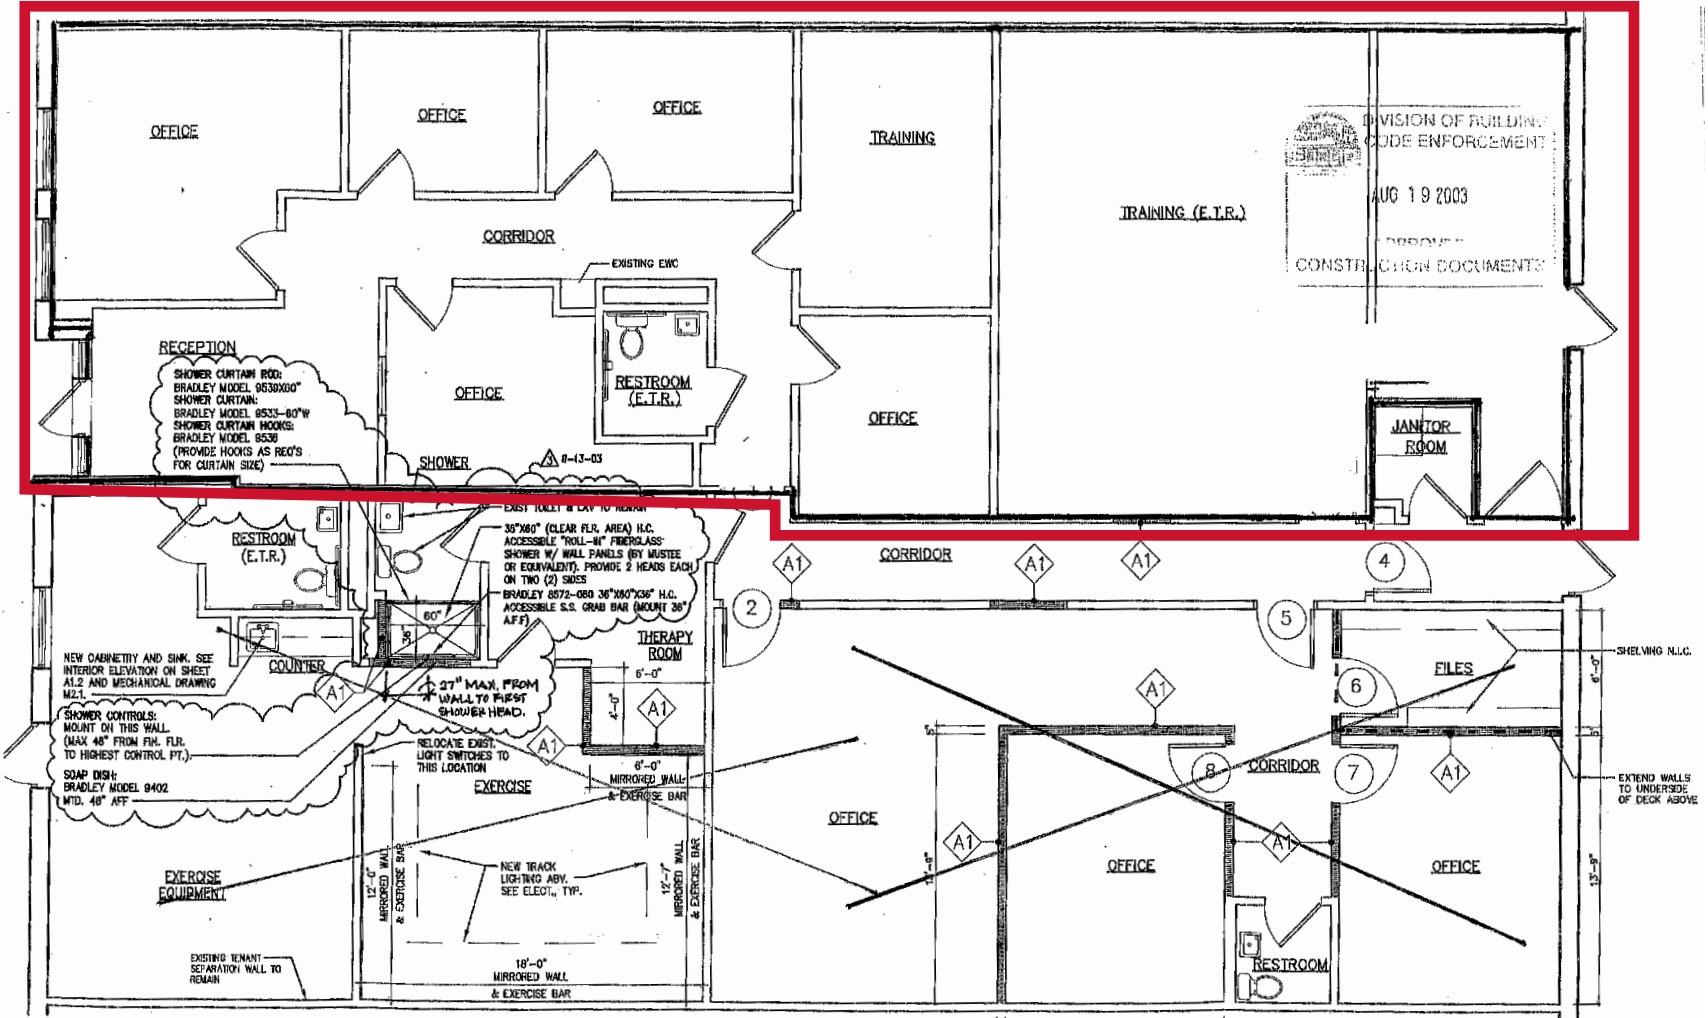

REMODELING PLAN

SCALE : 3/16" = 1'-0"



The information submitted herein is not guaranteed. Although obtained from reliable resources, it is subject to errors, omissions, prior sale and withdrawal from the market without notice. Broker has made no investigation and makes no representation of the property.

Michael J. Occhionero


216.861.5291

MichaelOcchionero@HannaCRE.com

FOR LEASE

1,077 SF – 2,000 SF Spaces Available
753–761 East 200th Street, Euclid, Ohio 44123

761 E 200TH ST FLOOR PLAN

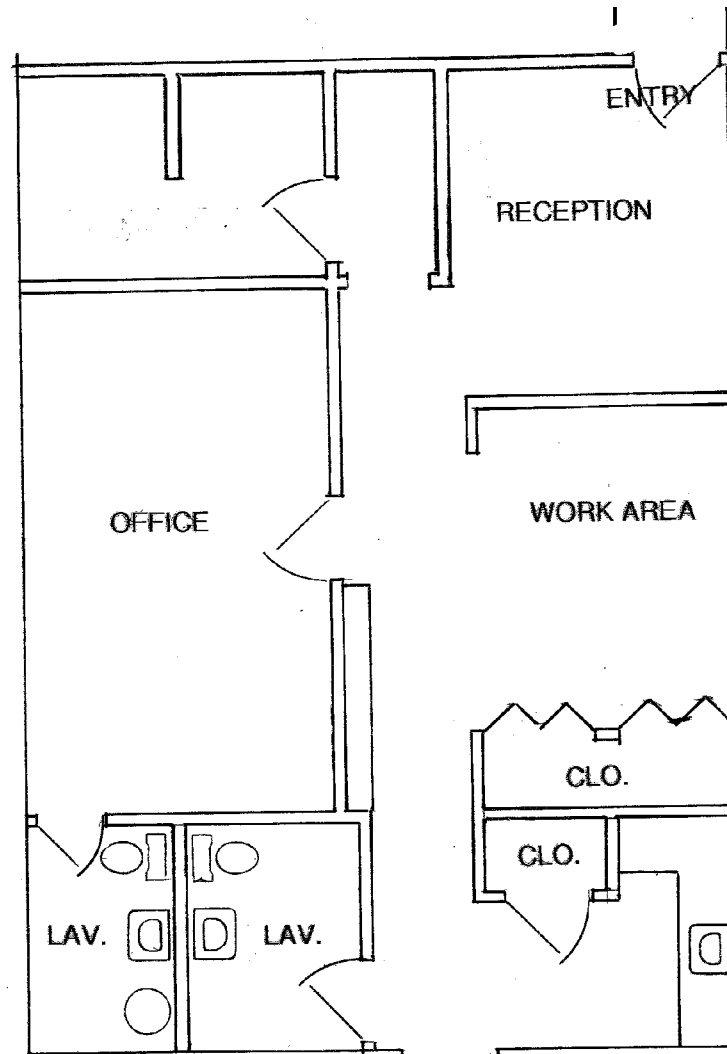

761 EAST 200TH STREET - EUCLID, OHIO 44119

UNIT B - 1,077 SF



The information submitted herein is not guaranteed. Although obtained from reliable resources, it is subject to errors, omissions, prior sale and withdrawal from the market without notice. Broker has made no investigation and makes no representation of the property.

Michael J. Occhionero

216.861.5291

MichaelOcchionero@HannaCRE.com

FOR LEASE

1,077 SF – 2,000 SF Spaces Available
753–761 East 200th Street, Euclid, Ohio 44123



The information submitted herein is not guaranteed. Although obtained from reliable resources, it is subject to errors, omissions, prior sale and withdrawal from the market without notice. Broker has made no investigation and makes no representation of the property.

Michael J. Occhionero

📞 216.861.5291

✉ MichaelOcchionero@HannaCRE.com

FOR LEASE

1,077 SF – 2,000 SF Spaces Available
753–761 East 200th Street, Euclid, Ohio 44123



HANNA
COMMERCIAL REAL ESTATE

The information submitted herein is not guaranteed. Although obtained from reliable resources, it is subject to errors, omissions, prior sale and withdrawal from the market without notice. Broker has made no investigation and makes no representation of the property.

Michael J. Occhionero

📞 216.861.5291

✉ MichaelOcchionero@HannaCRE.com